




**A.M.1 Sanit. Infantil/Fraldário**  
Escala: 1:25

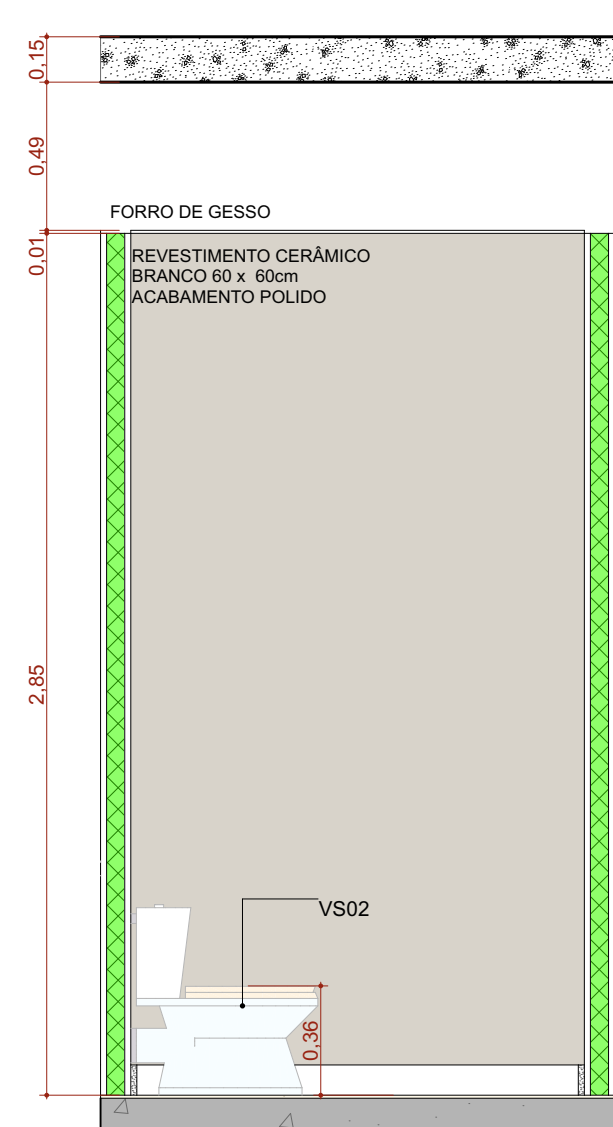


**A.M.01 VISTA 1**  
Escala: 1:25

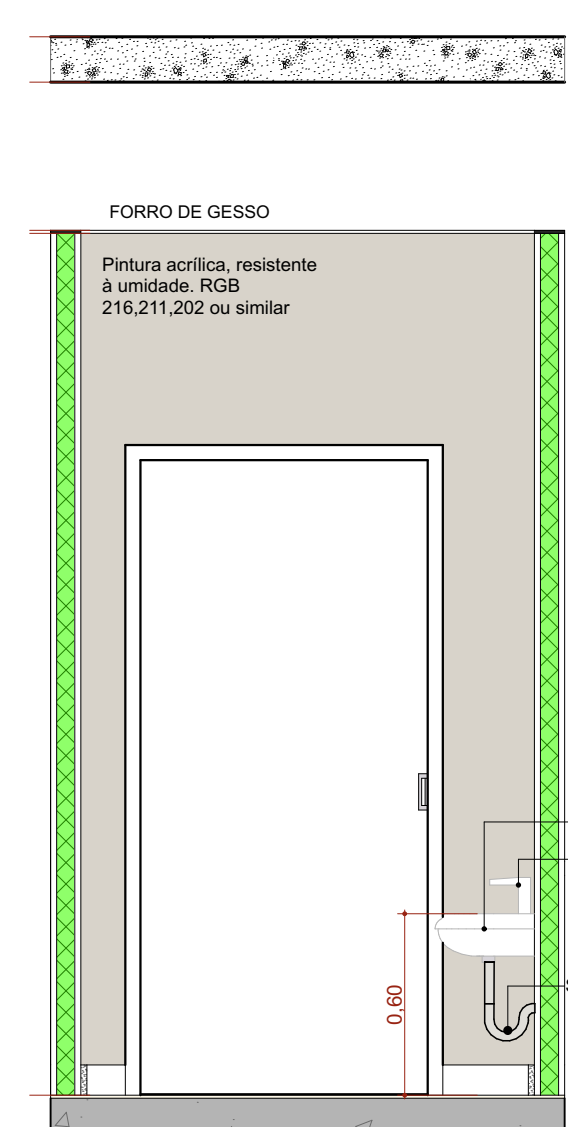


**A.M.01 VISTA 2**  
Escala: 1:25

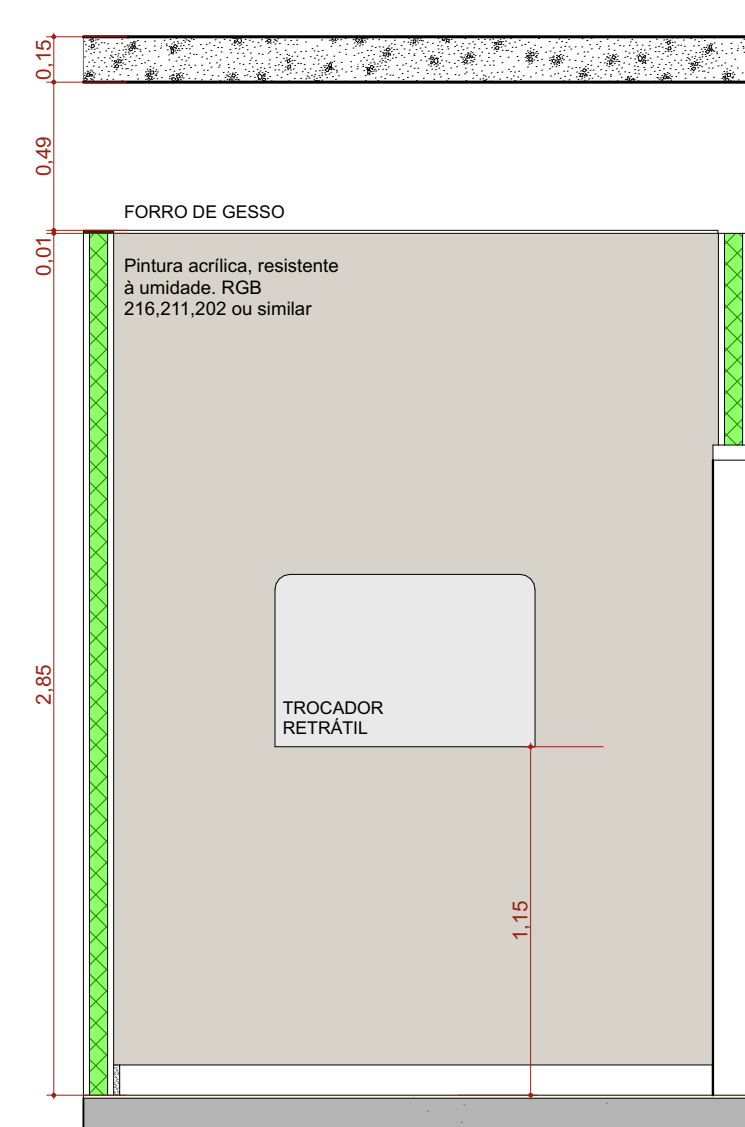


**A.M.01 VISTA 3**  
Escala: 1:25

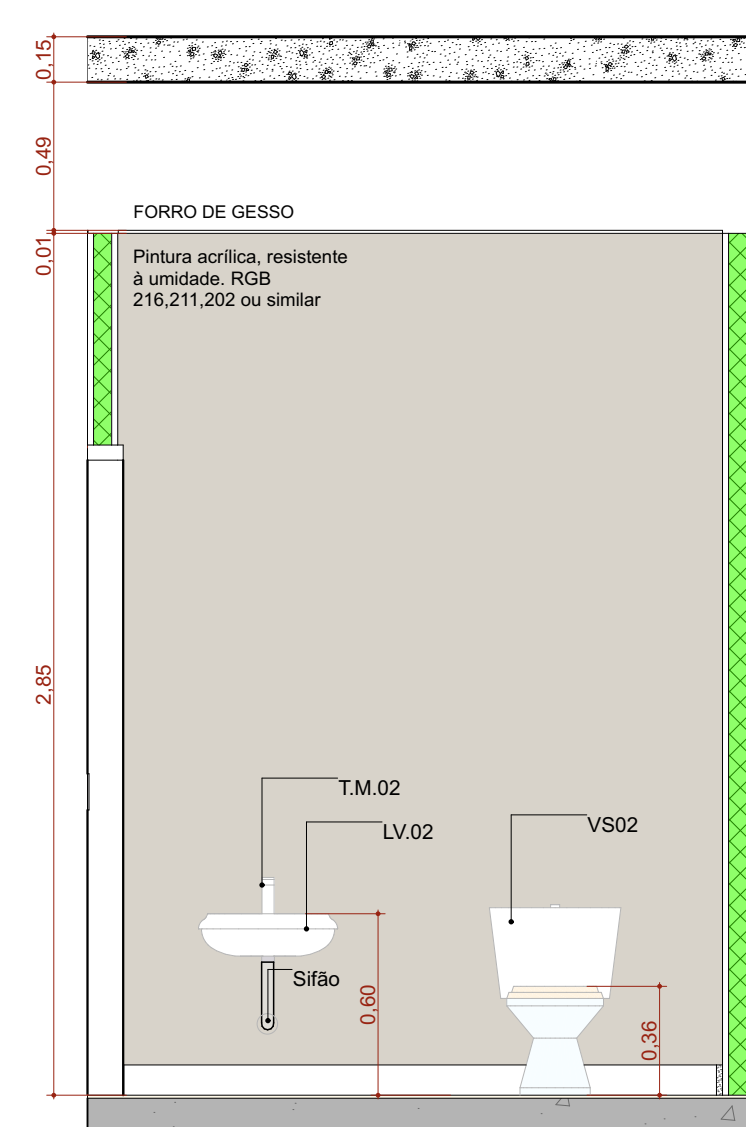


**A.M.01 VISTA 4**  
Escala: 1:25

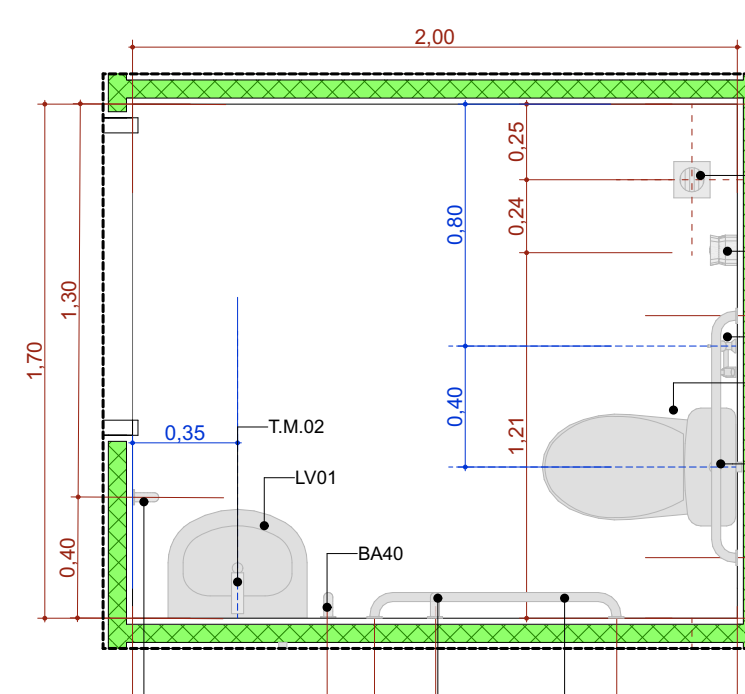


**A.M.2 Sanitário PCD Fem.**  
Escala: 1:25

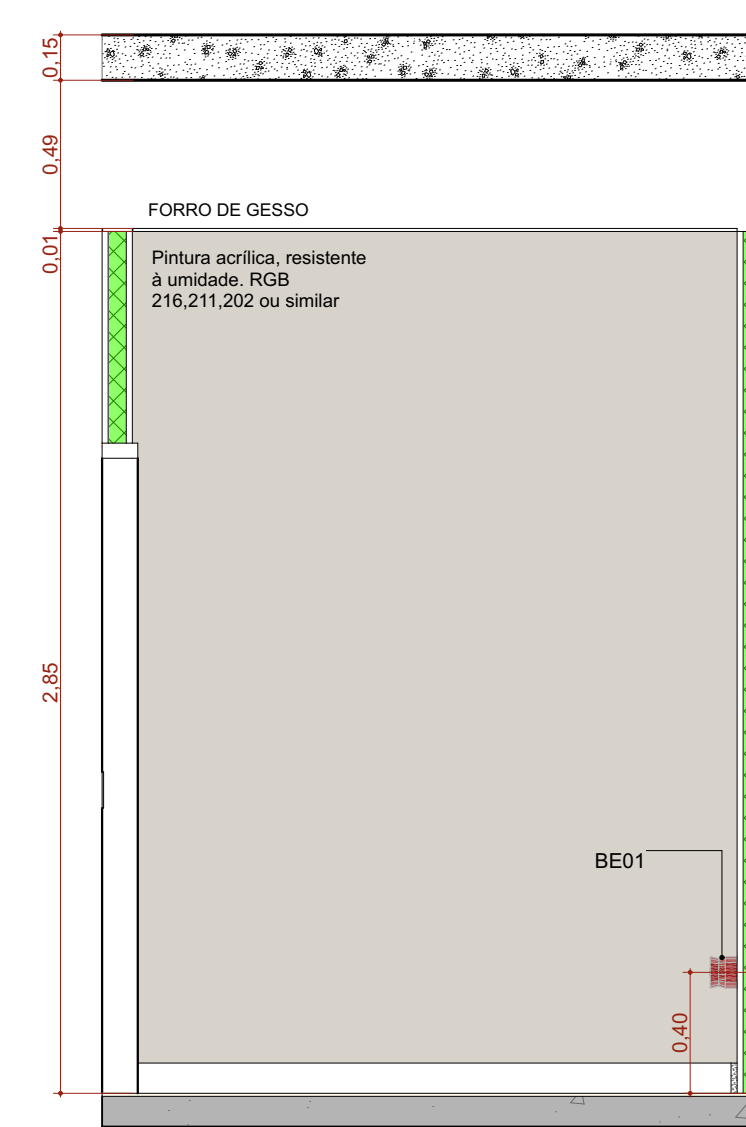


**A.M.02 VISTA 1**  
Escala: 1:25

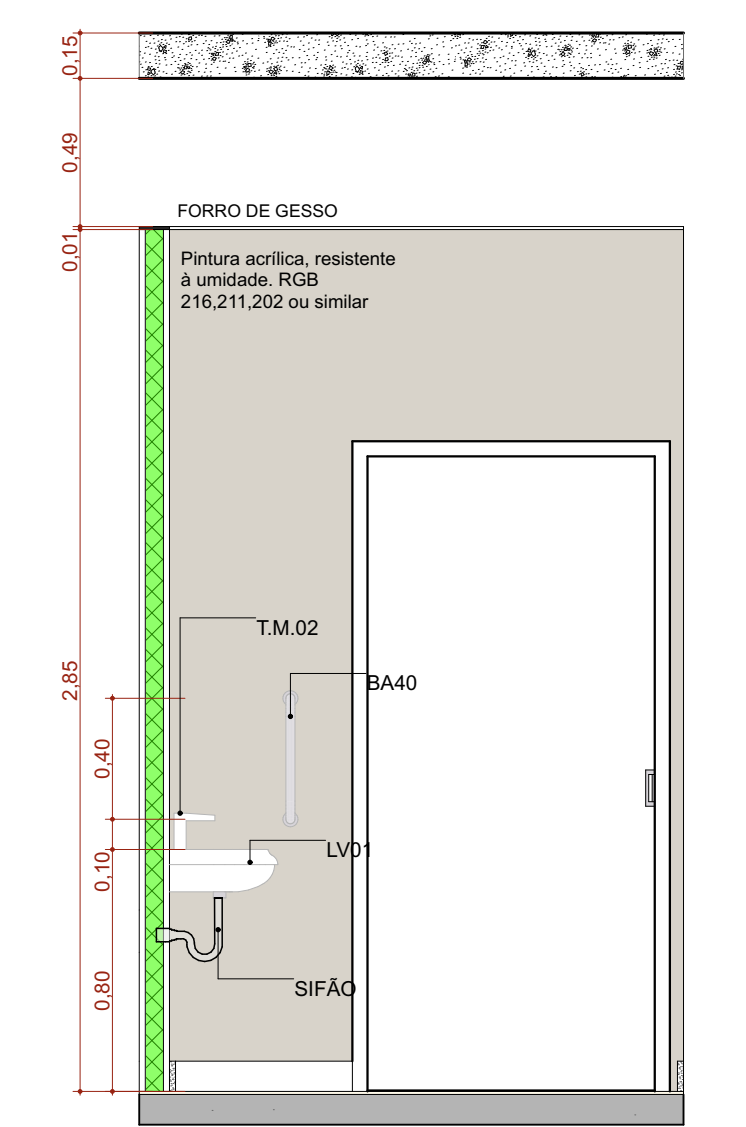


**A.M.02 VISTA 2**  
Escala: 1:25

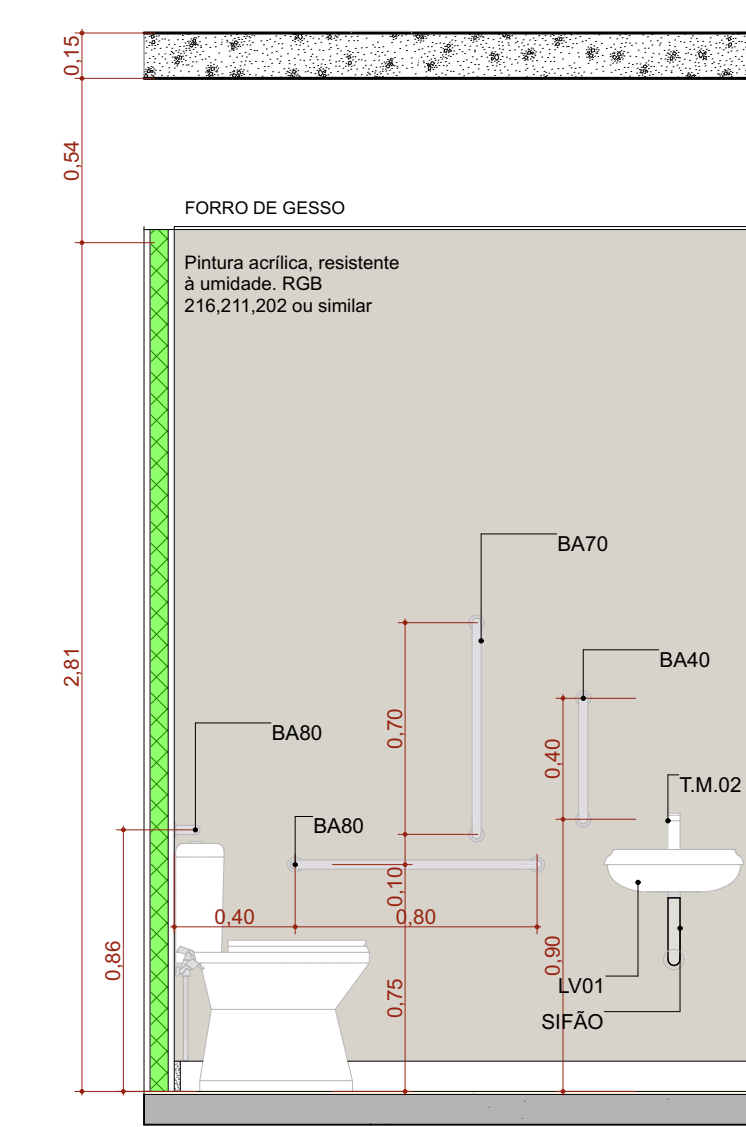


**A.M.02 VISTA 3**  
Escala: 1:25

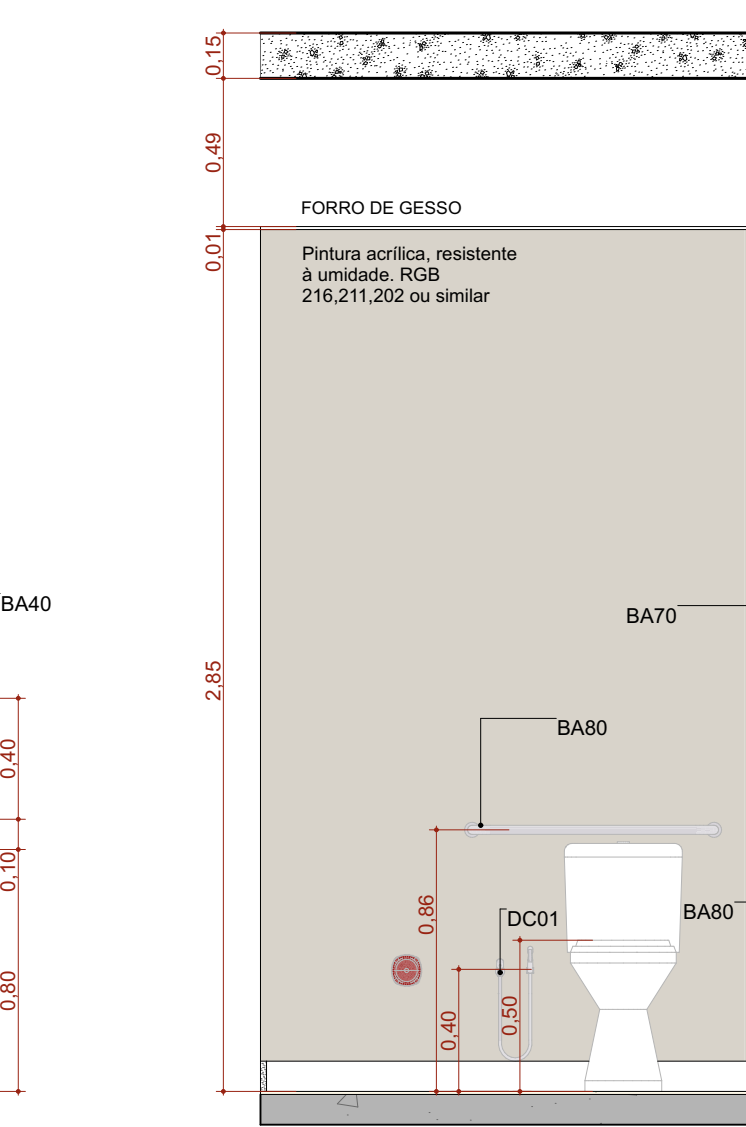


**A.M.02 VISTA 4**  
Escala: 1:25

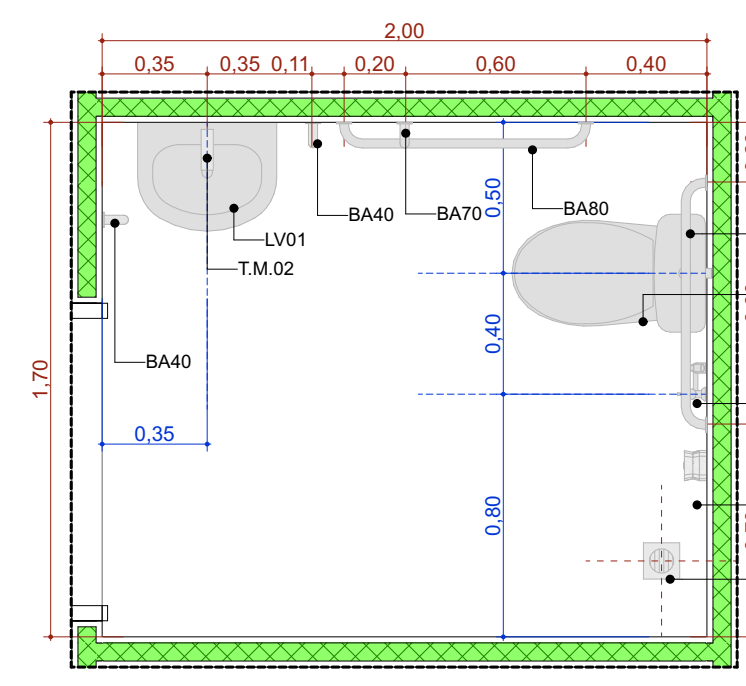


**A.M.3 Sanitário PCD Masc.**  
Escala: 1:25

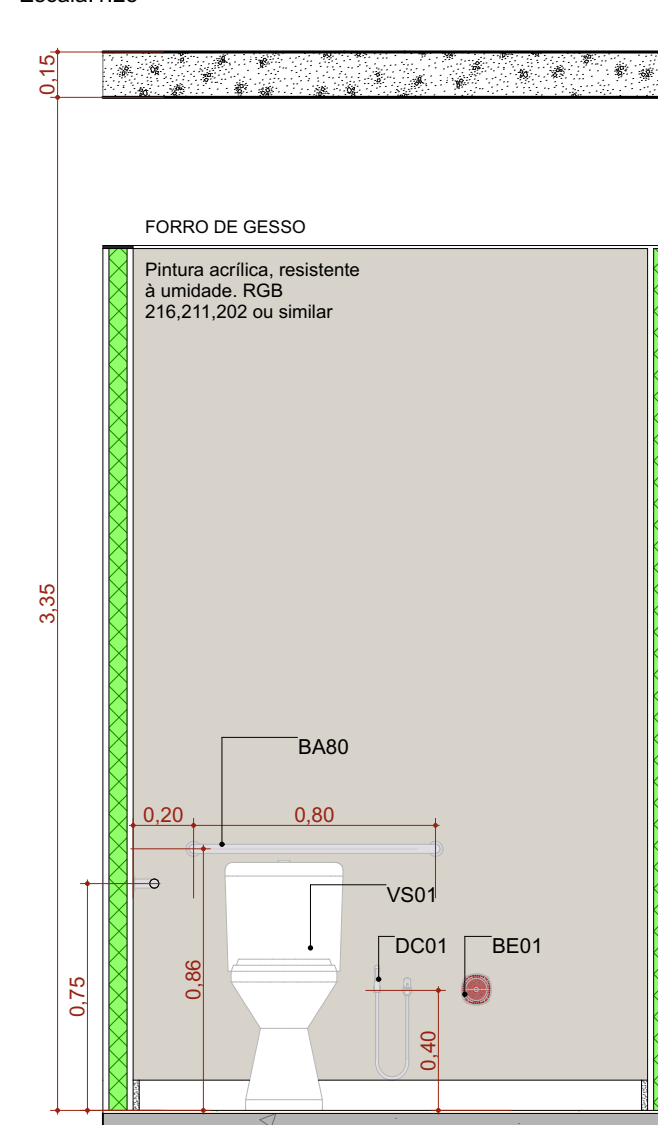


**A.M.03 VISTA 1**  
Escala: 1:25

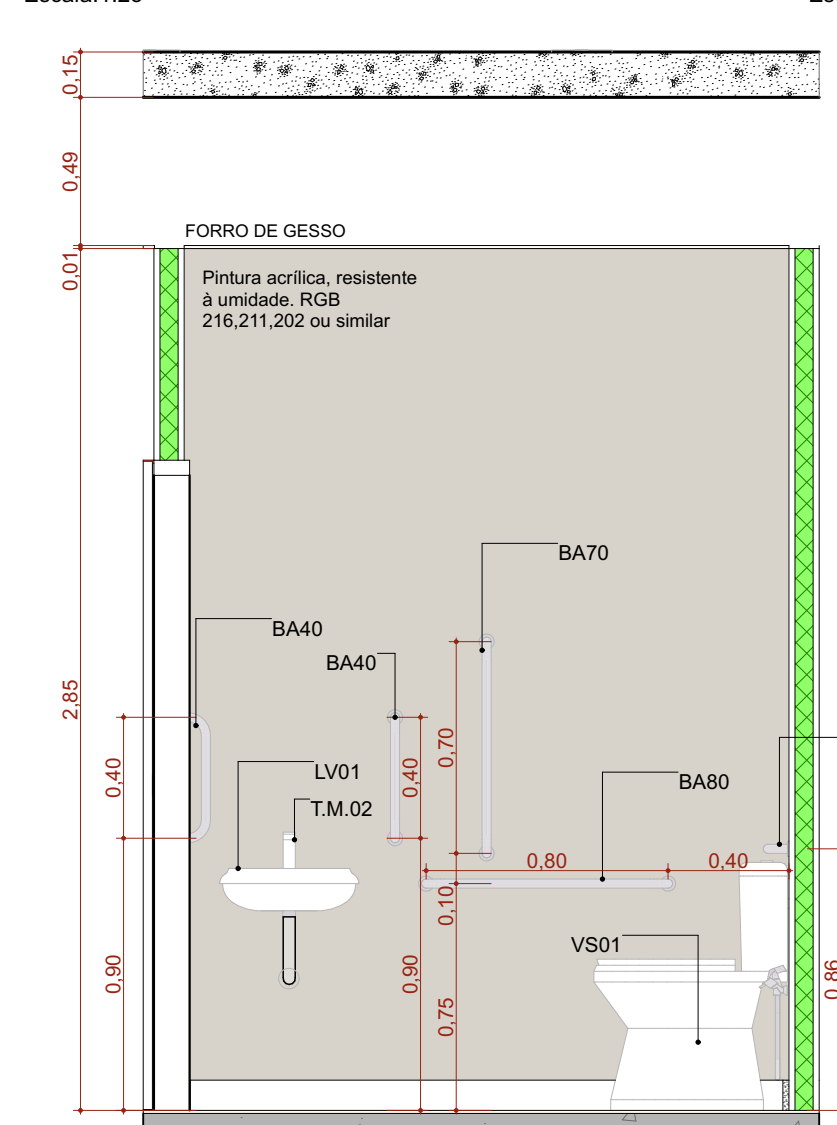


**A.M.03 VISTA 2**  
Escala: 1:25

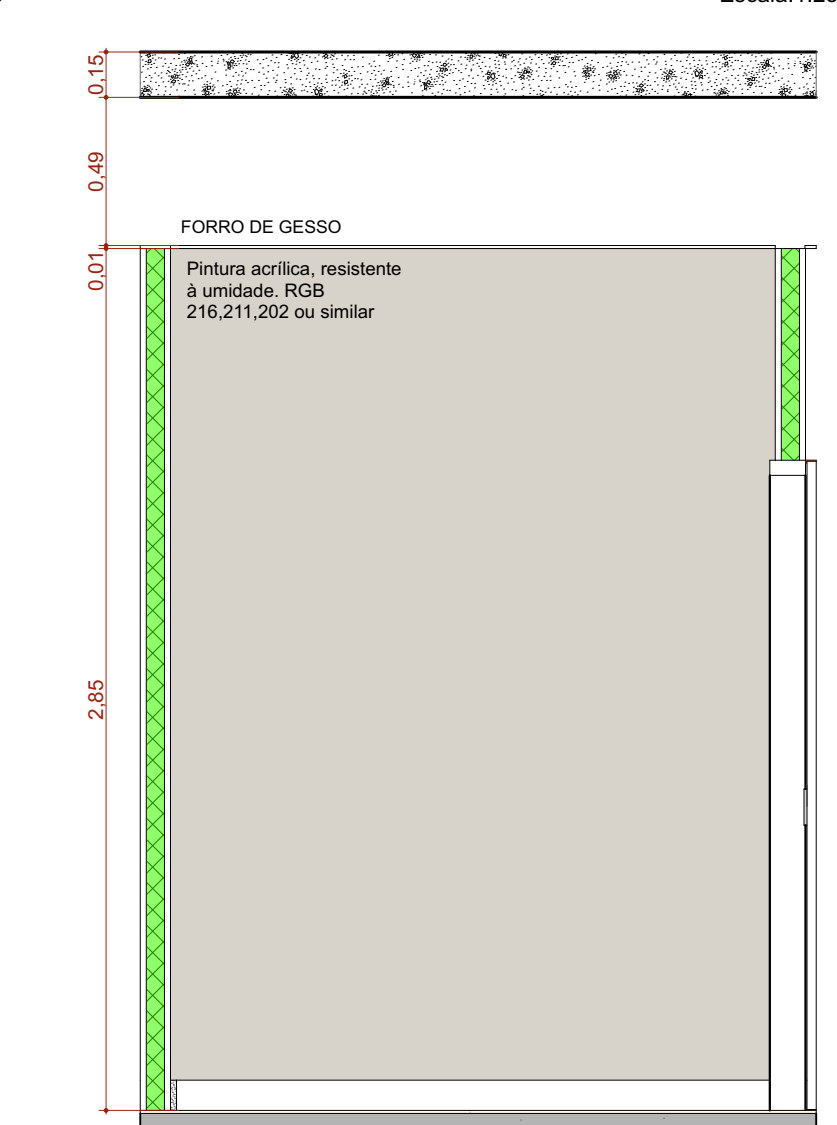


**A.M.03 VISTA 3**  
Escala: 1:25

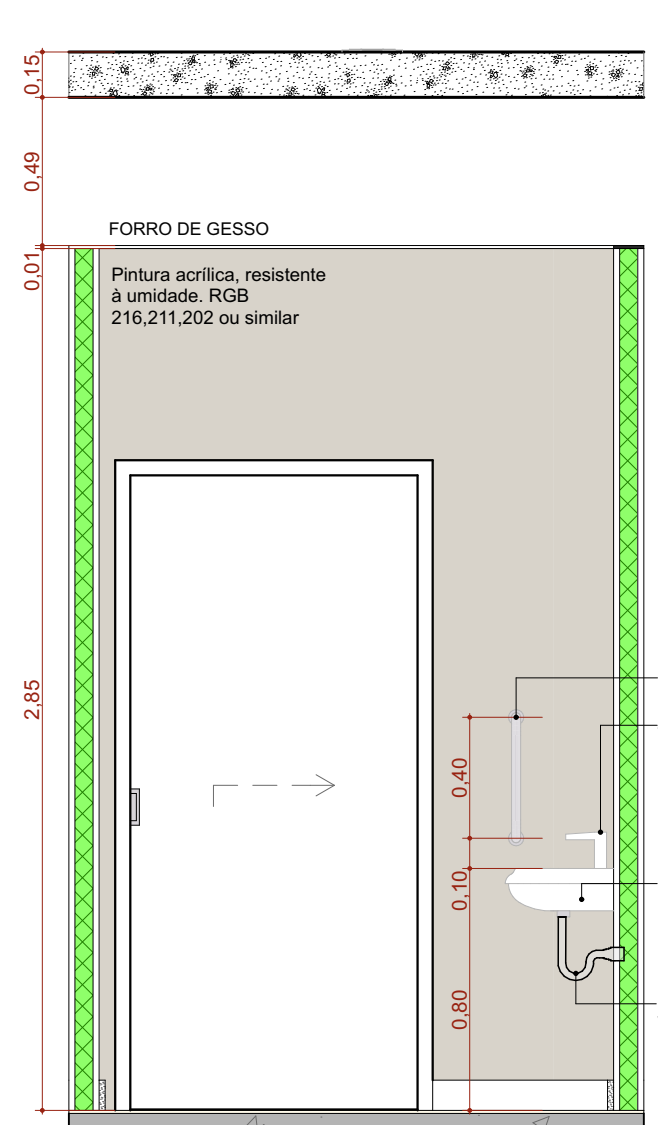


**A.M.03 VISTA 4**  
Escala: 1:25

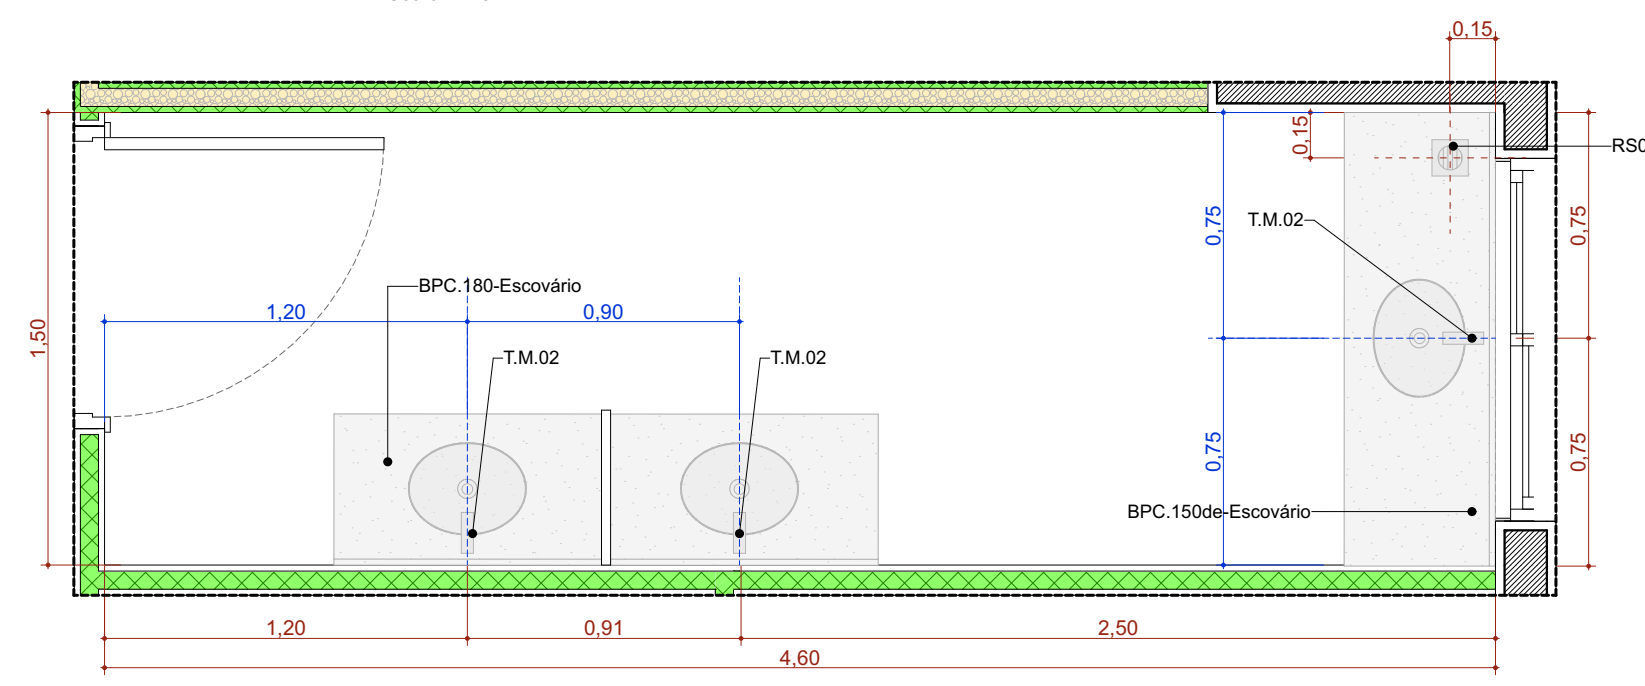


**A.M.4 Educação em Saúde Bucal (Escovário)**  
Escala: 1:25

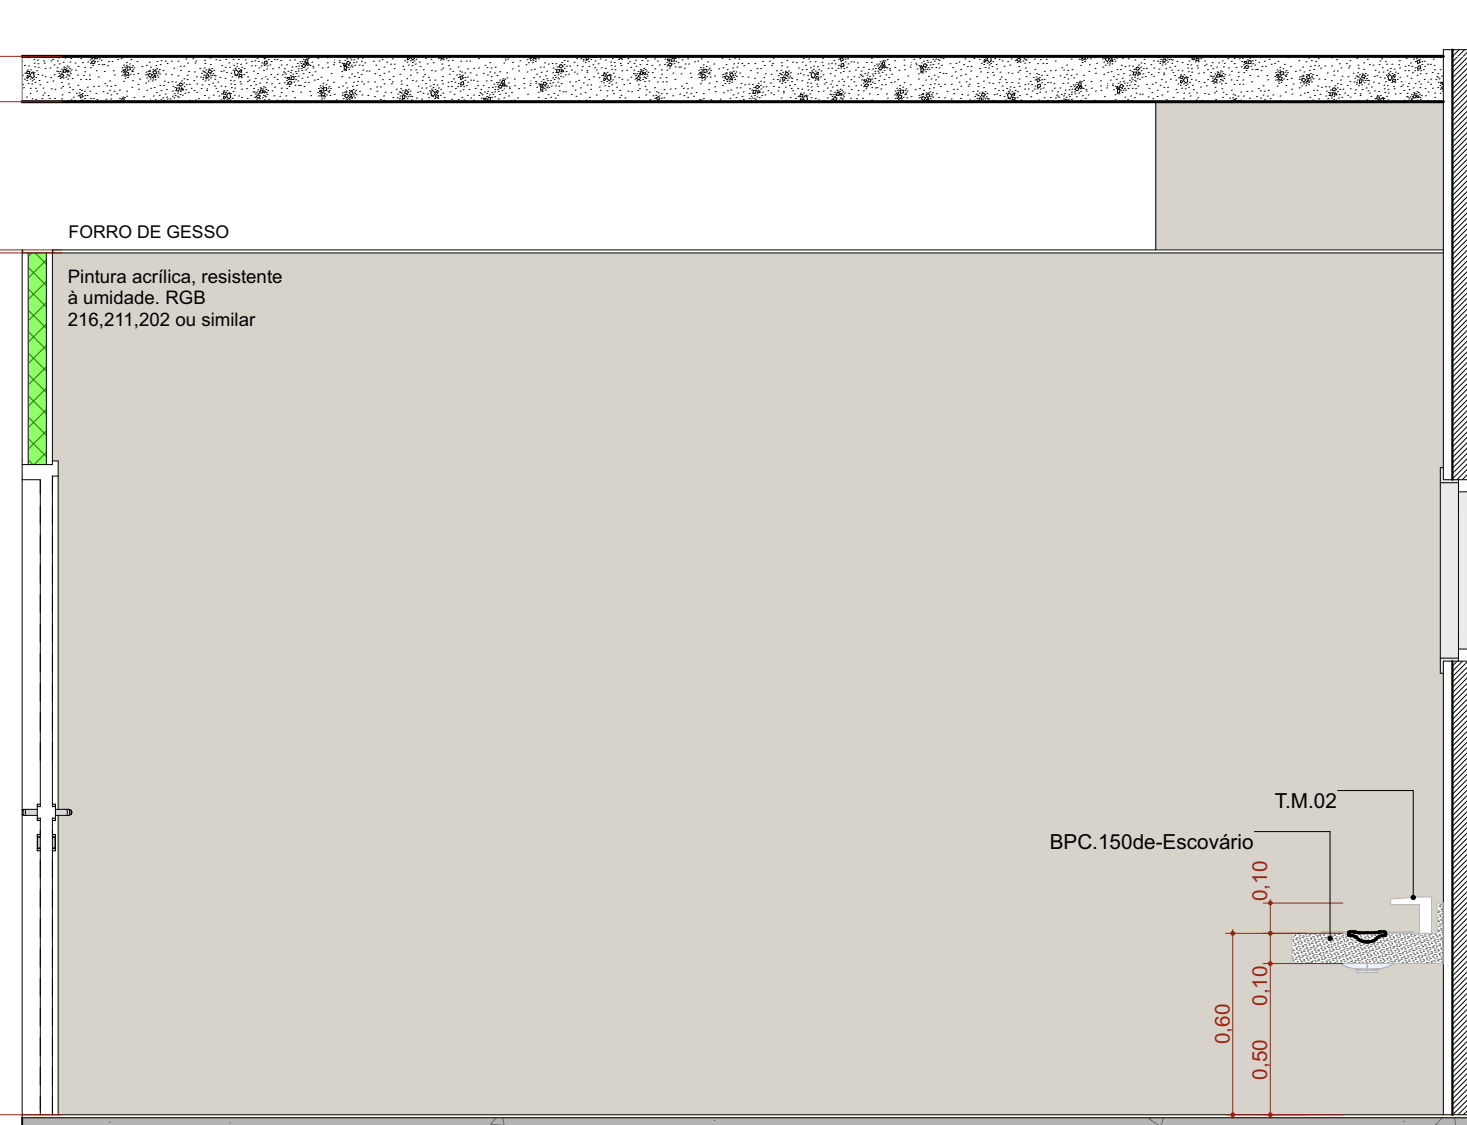


**A.M.04 VISTA 1**  
Escala: 1:25

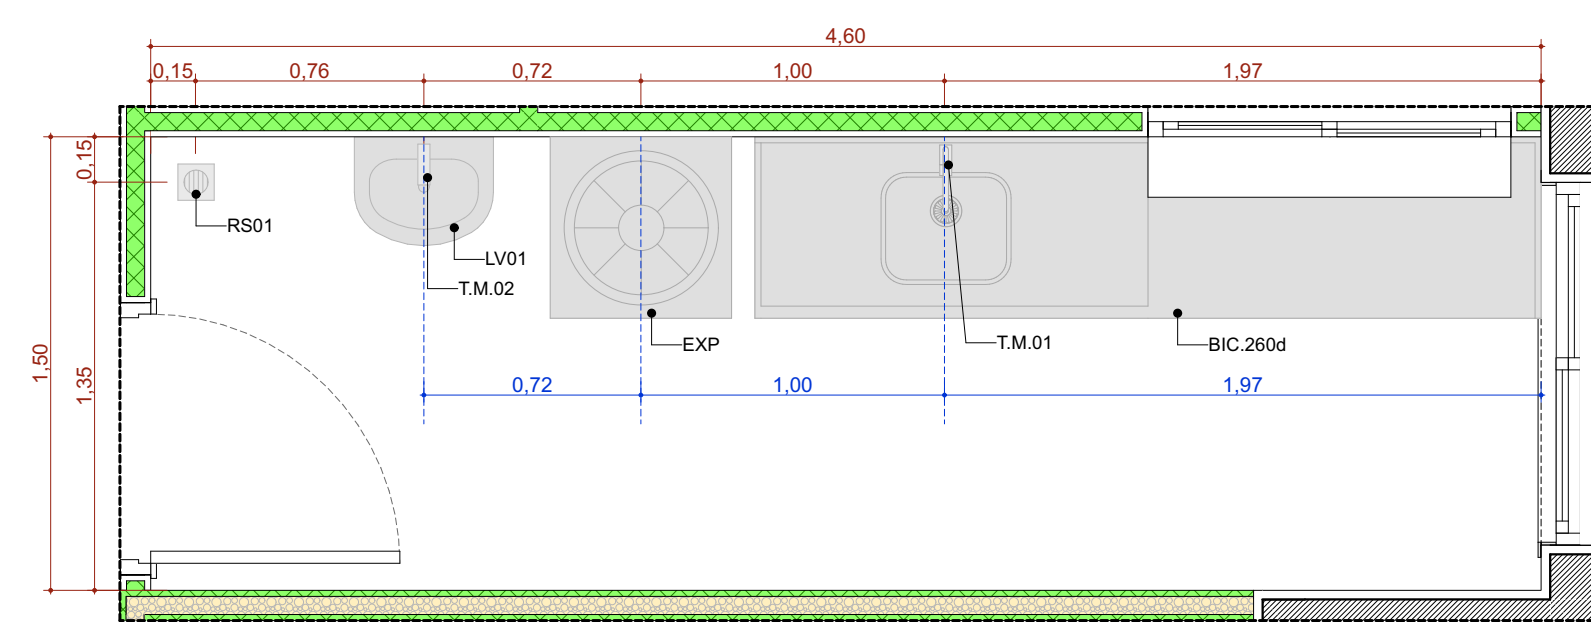


**A.M.5 Expurgo**  
Escala: 1:25

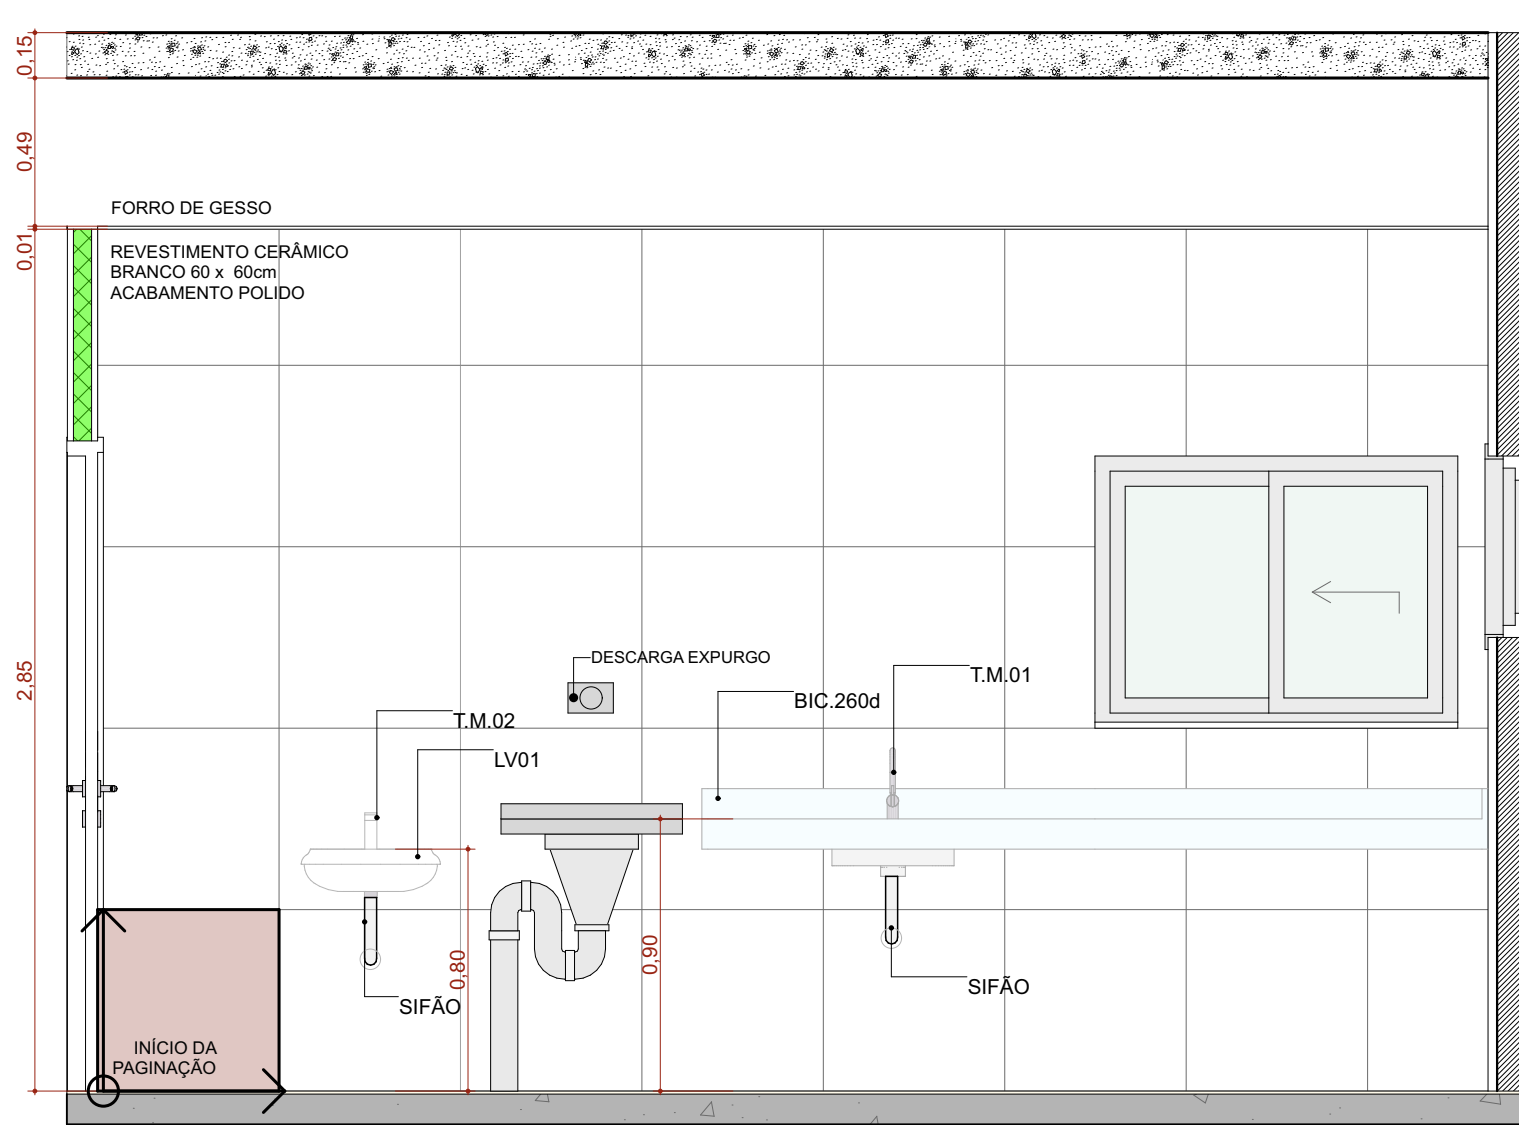


**A.M.05 VISTA 1**  
Escala: 1:25

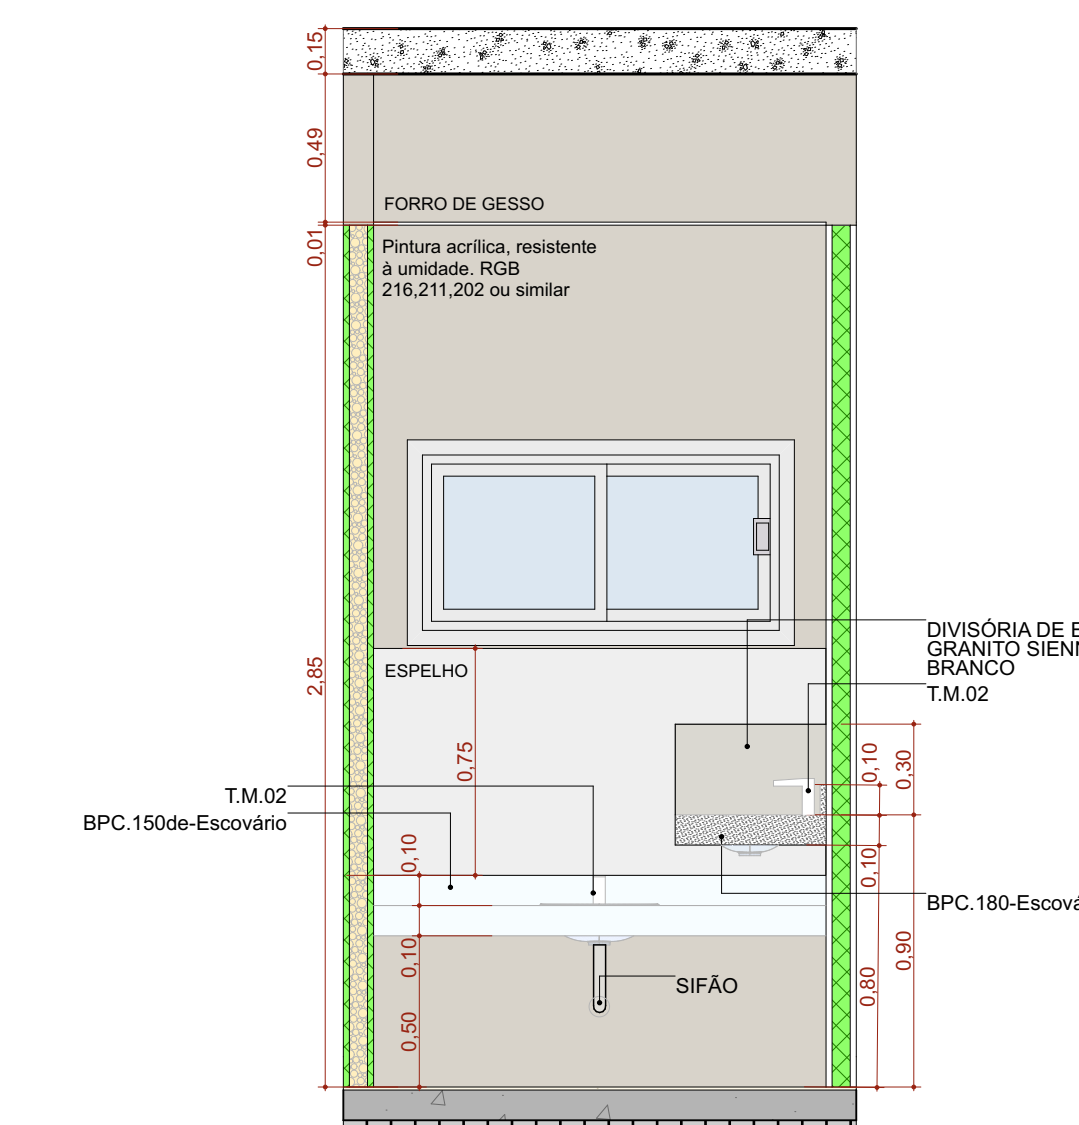


**A.M.04 VISTA 2**  
Escala: 1:25

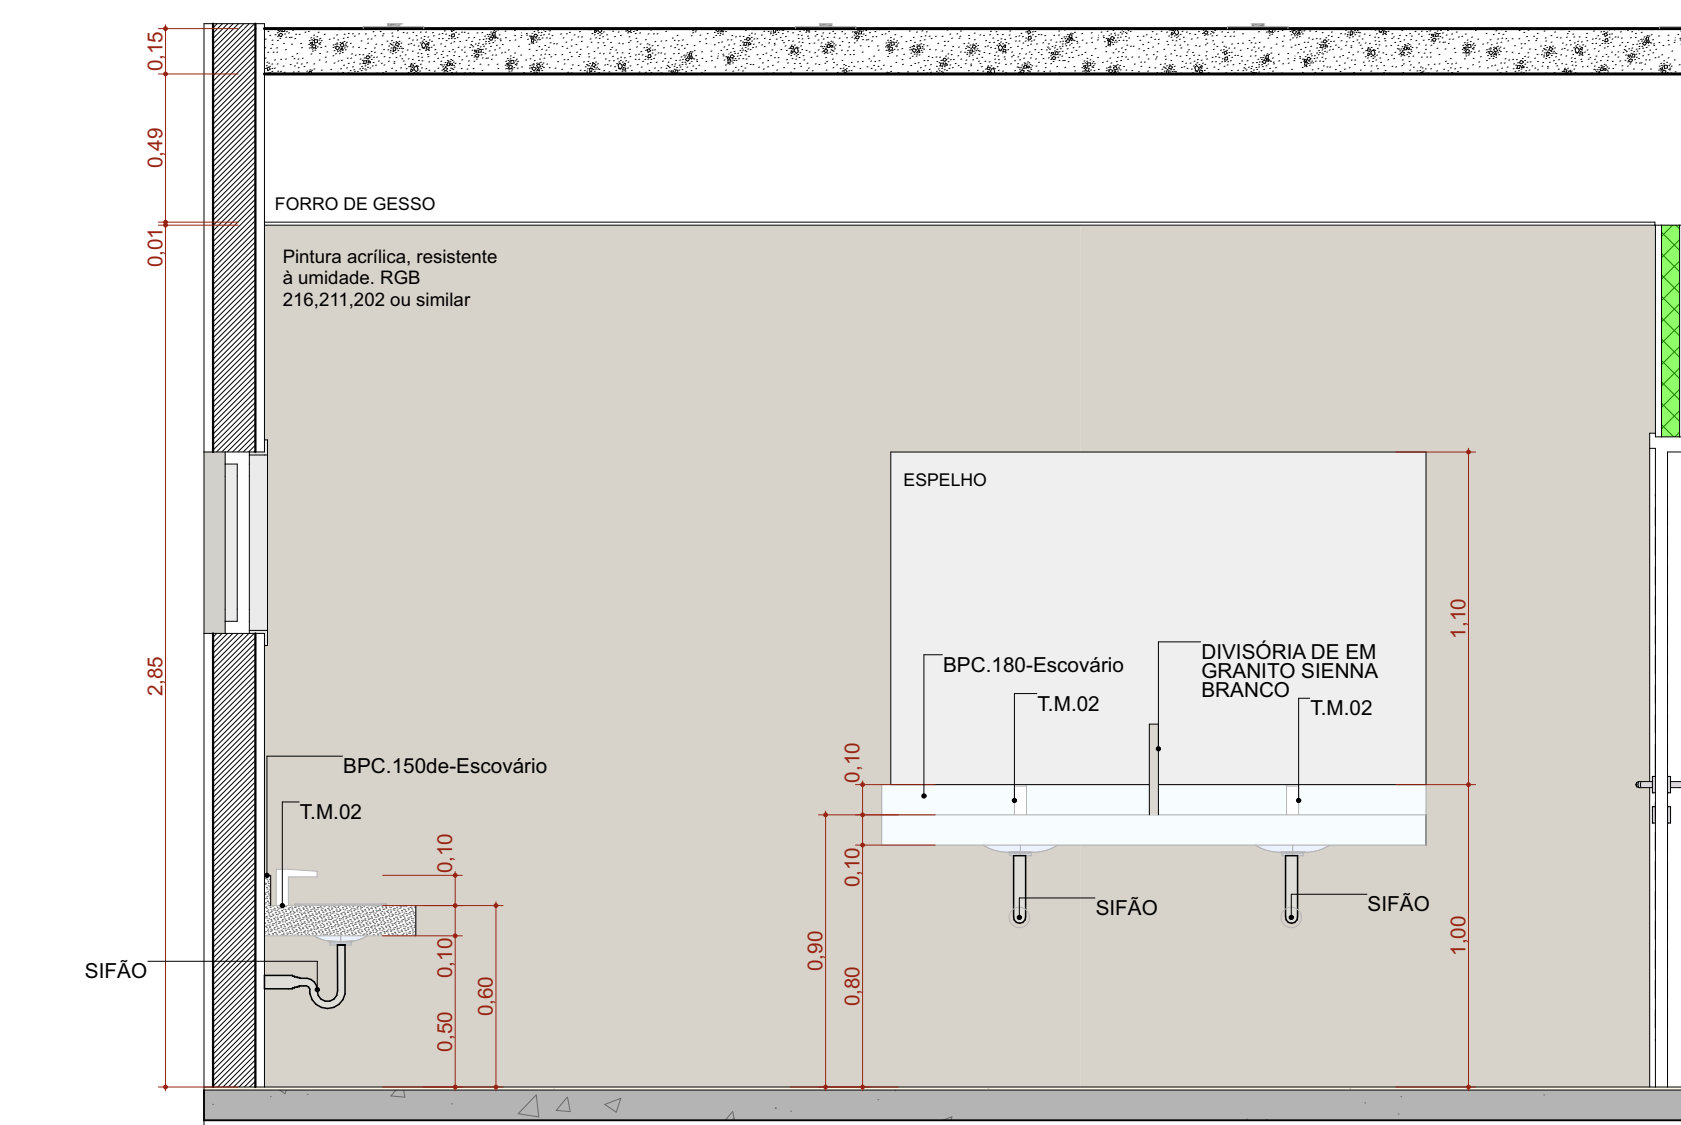


**A.M.04 VISTA 3**  
Escala: 1:25

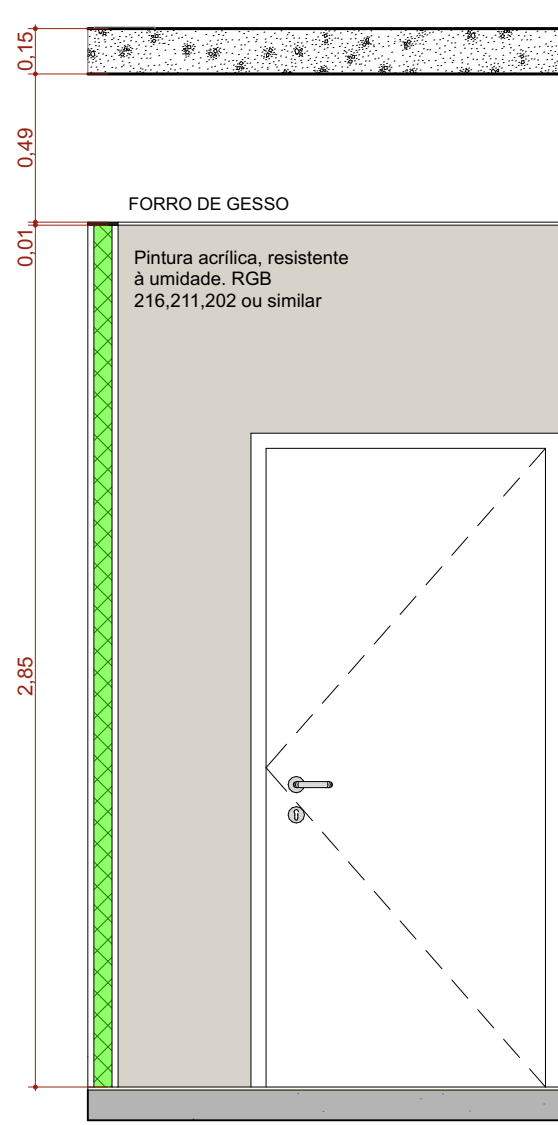


**A.M.04 VISTA 4**  
Escala: 1:25

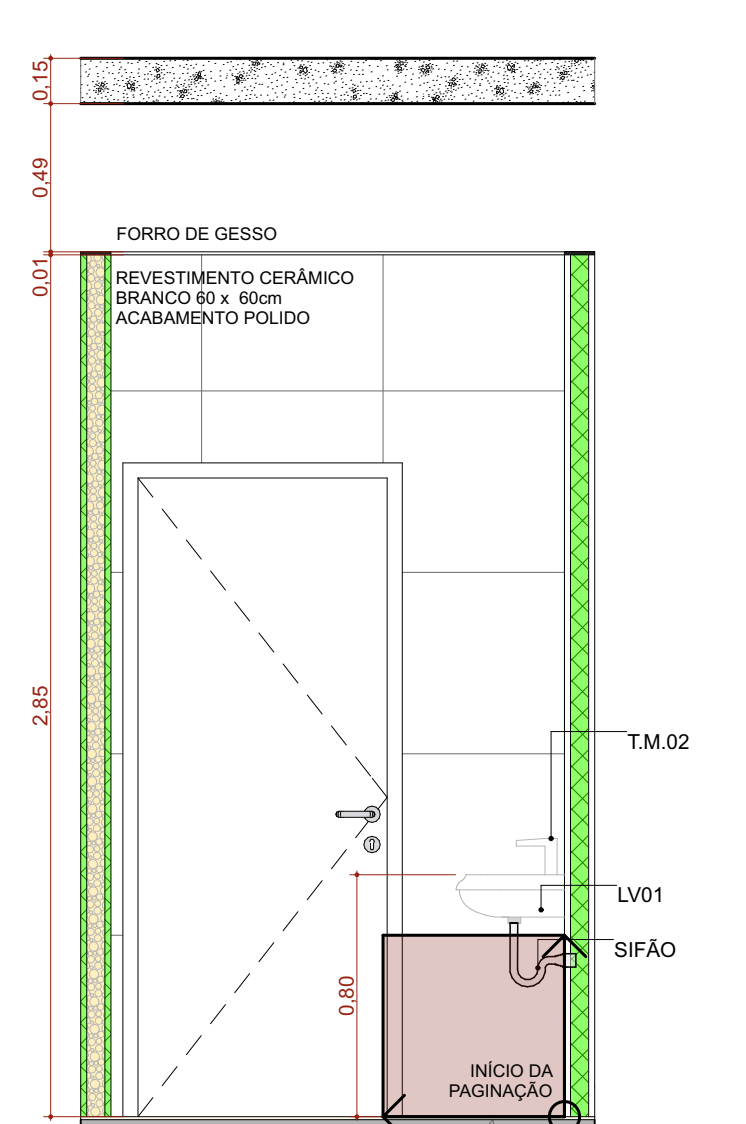


**A.M.05 VISTA 2**  
Escala: 1:25

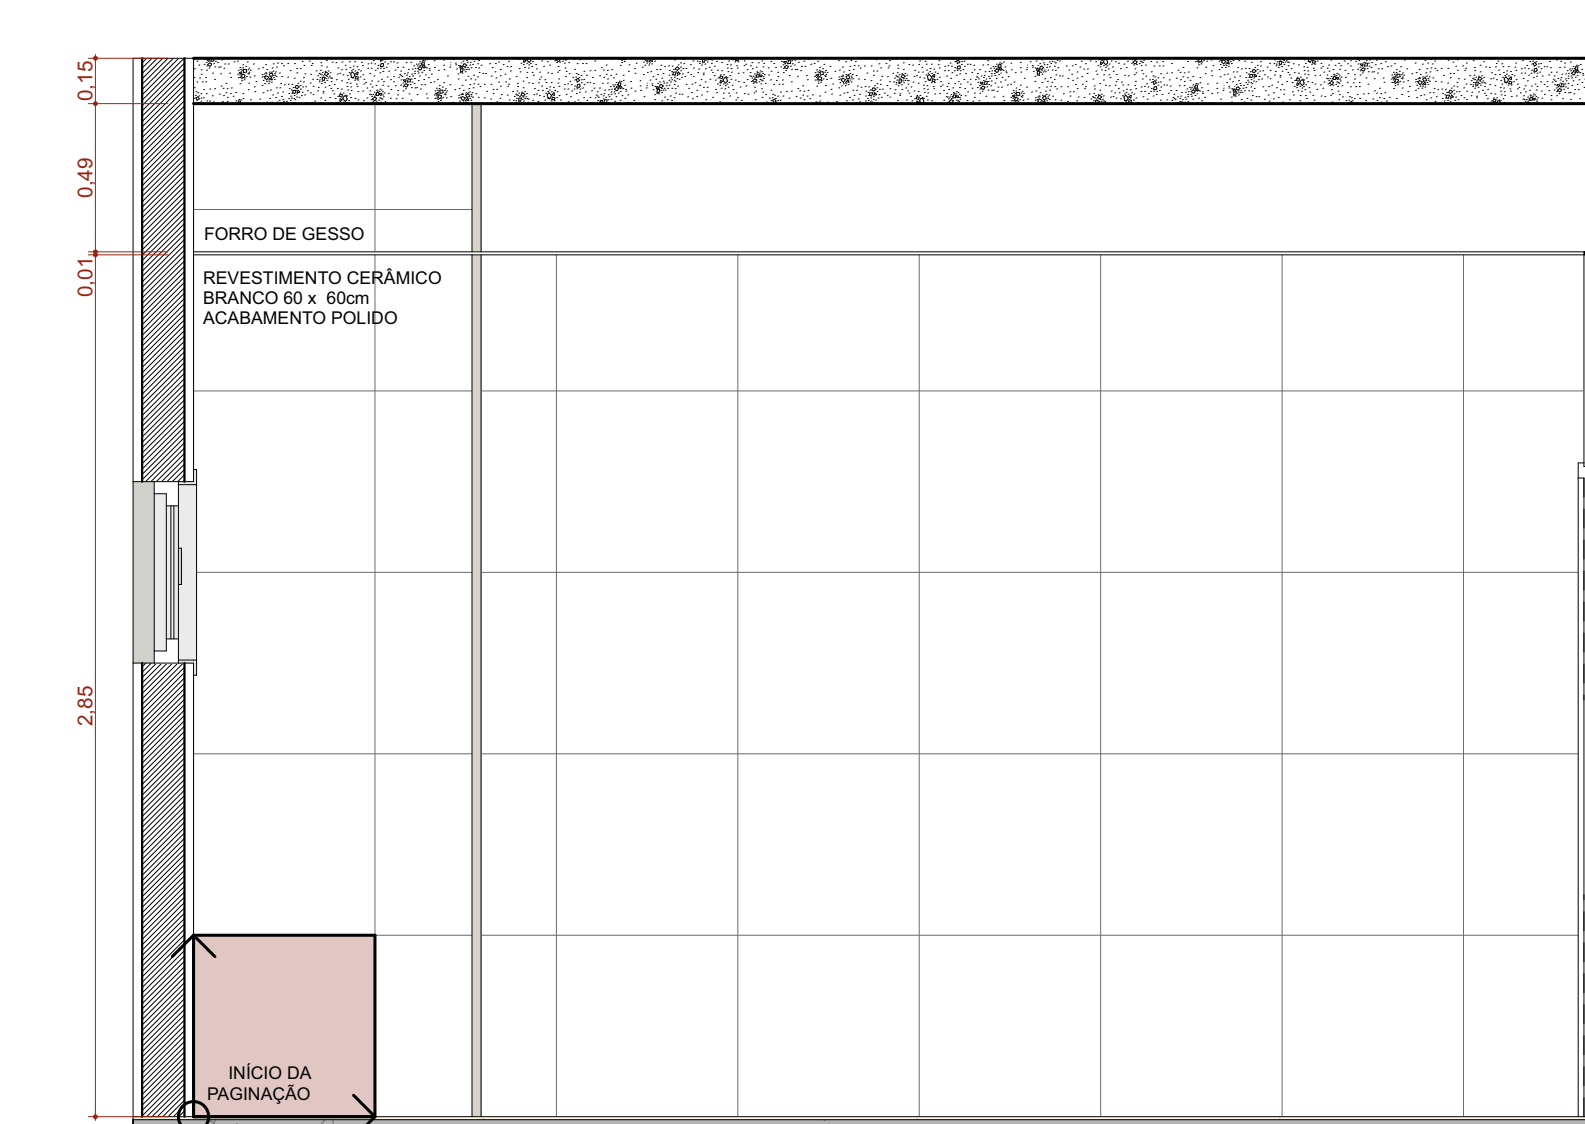


**A.M.05 VISTA 3**  
Escala: 1:25

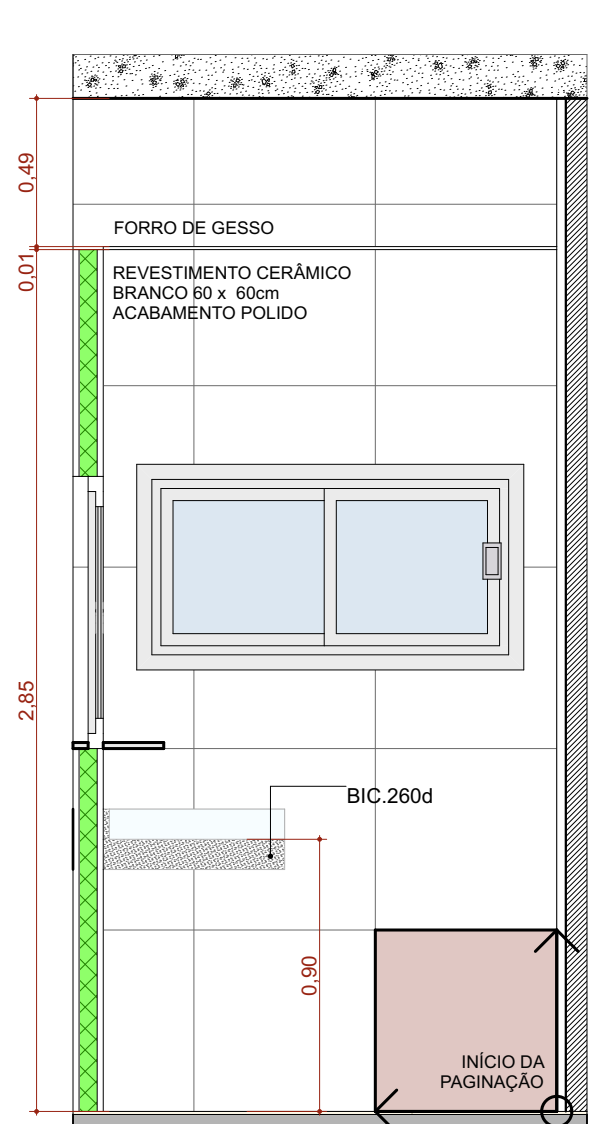


**A.M.05 VISTA 4**  
Escala: 1:25

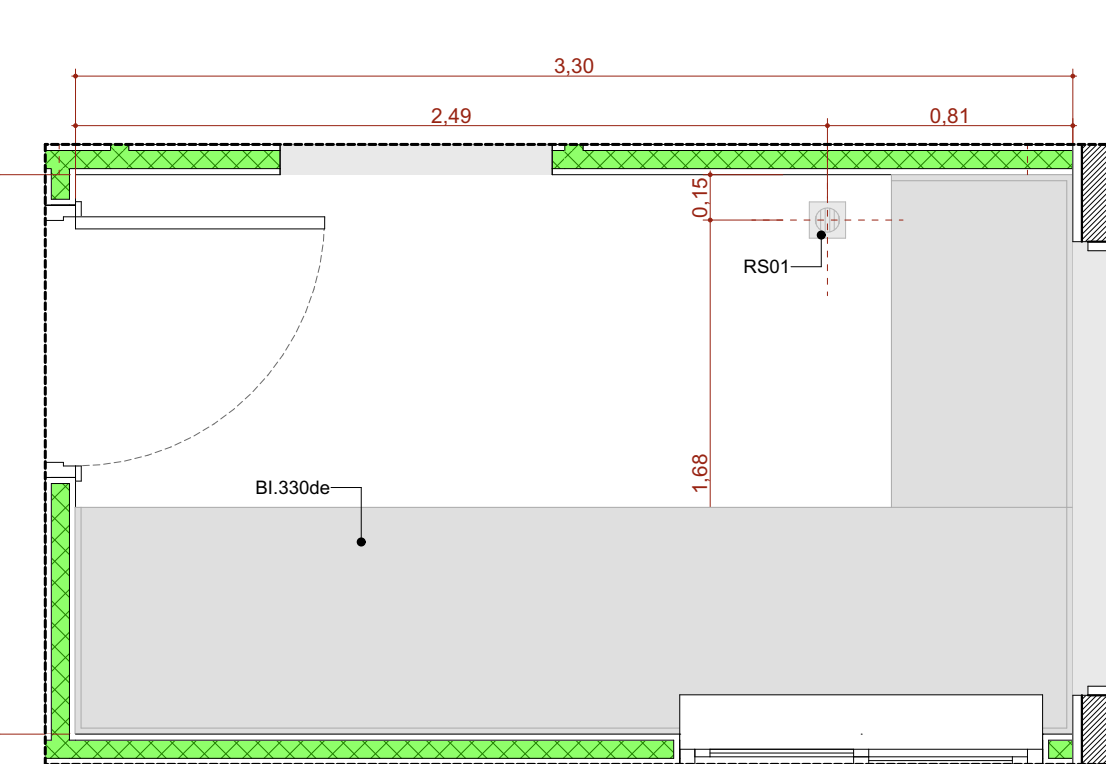


**A.M.6 Esterilização**  
Escala: 1:25

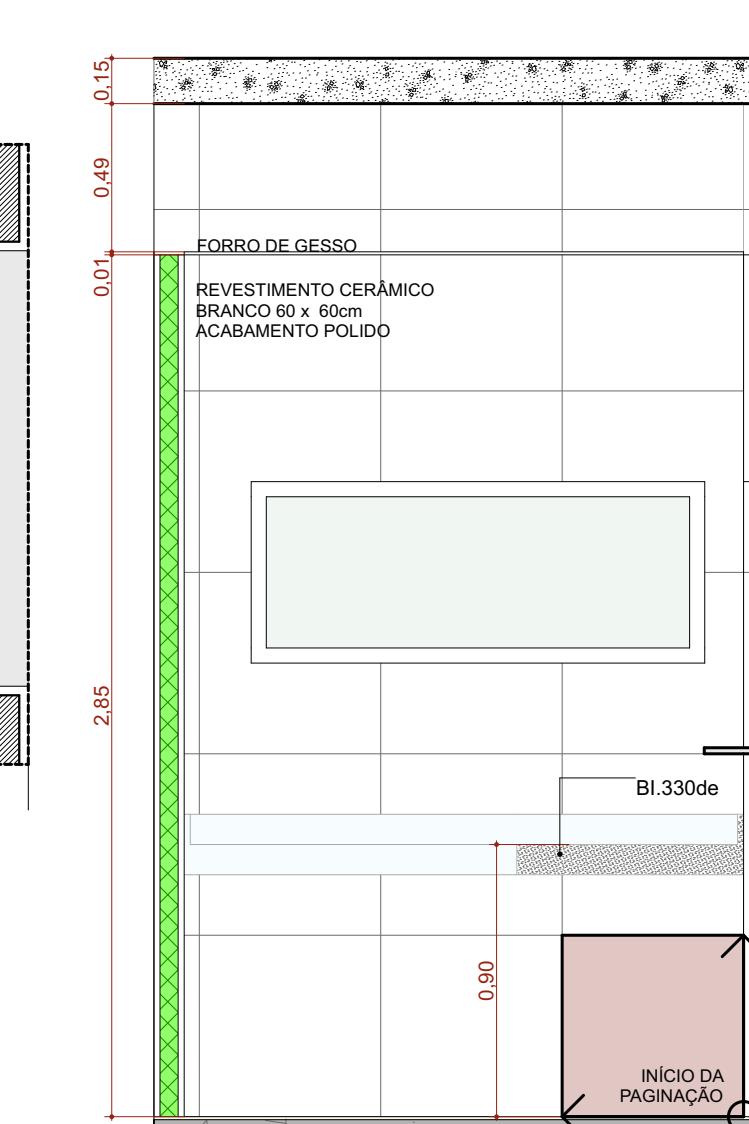


**A.M.06 VISTA 1**  
Escala: 1:25

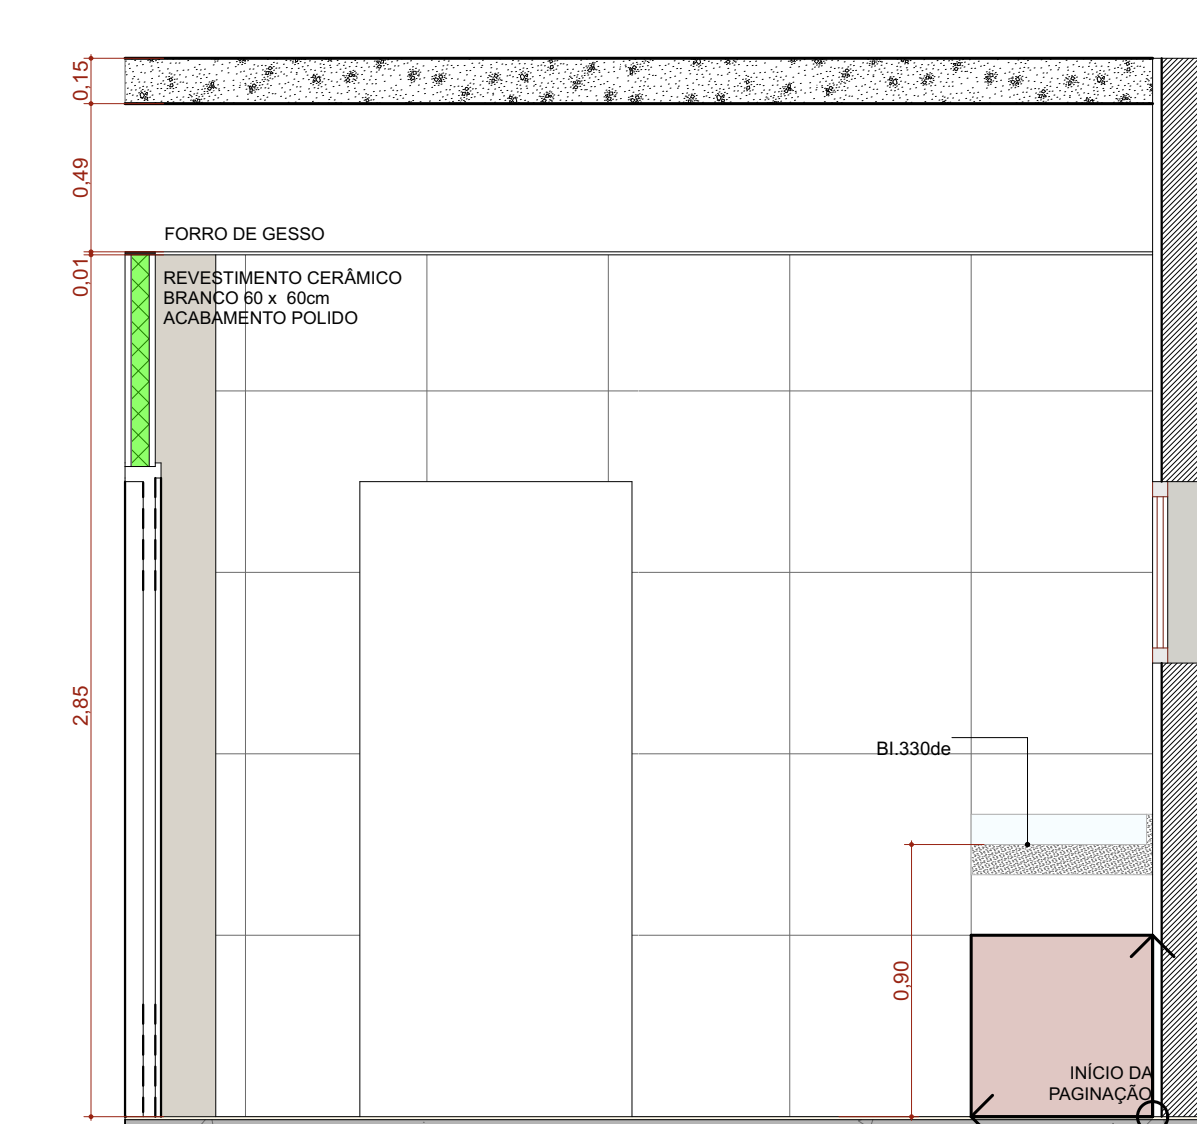

**A.M.06 VISTA 2**  
Escala: 1:25

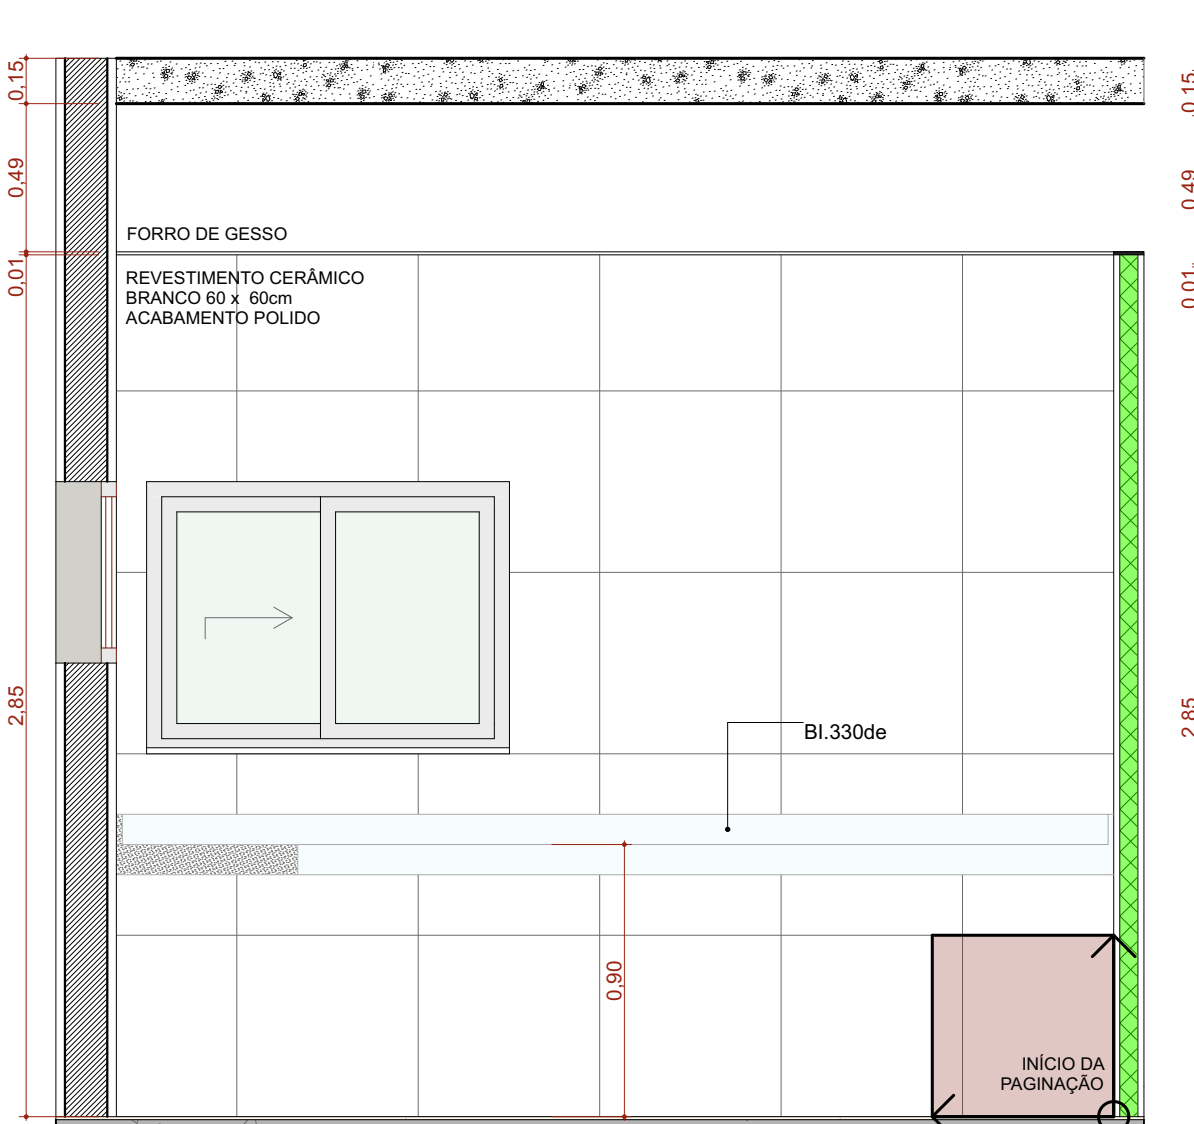

**A.M.06 VISTA 3**  
Escala: 1:25

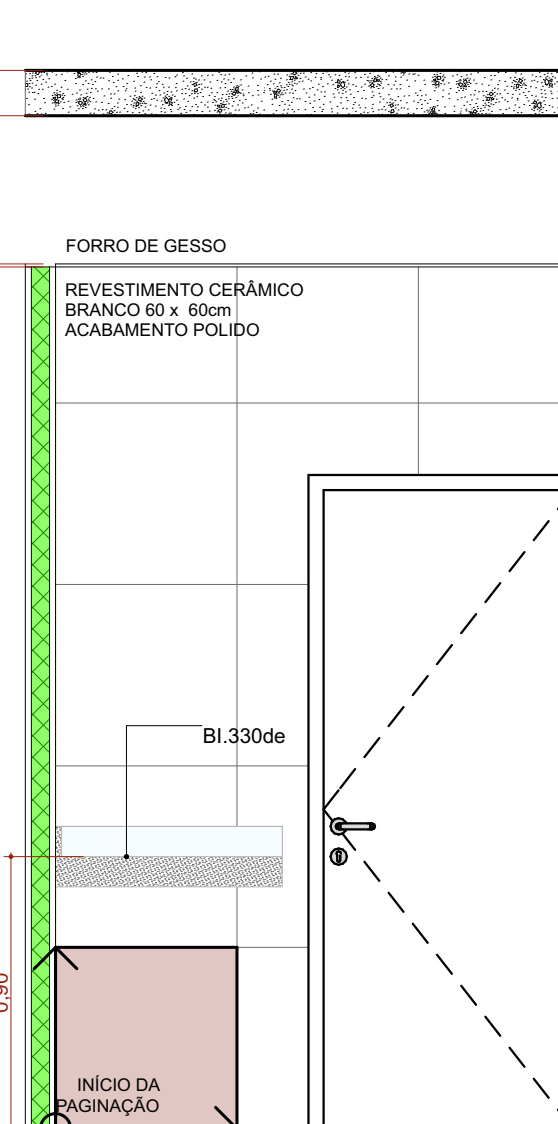

**A.M.06 VISTA 4**  
Escala: 1:25

